

1 3D STAGE 2 BLOCK B 2  
SCALE

2 3D STAGE 2 BLOCK B 3  
SCALE

16/12/2013 11:58:43 AM C:\Temp\312084\_01\SI\_arch\stage2.rvt

LEGEND

ELEVATION LEGEND

EXISTING BUILDINGS SHOWN HATCHED

Town Planning

Contractors to use Architectural drawings for set out.  
Contractors to check and verify all Dimensions on Site prior to Construction/Fabrication.  
Figured Dimensions take precedence over Scaled Dimensions.  
Any discrepancies should be immediately referred to the Architect.  
All work to comply with N.C.C. Statutory Authorities and relevant Australian Standards.

revision	revision description	date
1	PLANNING PRELIMINARY ISSUE	13.12.09
2	DA SUBMISSION	16.12.13

project title  
**OUR LADY OF THE SACRED HEART**


address  
**115 DARRA STATION ROAD,  
DARR QLD 4076**

**graypuksand**

brisbane 4200 commercial road fortitude valley brisbane qld 4000  
t: (07) 3839 5600 f: (07) 3839 5622  
e: brisbane@graypuksand.com.au  
melbourne 3577 little boukie street melbourne vic 3000  
t: (03) 9521 0968 f: (03) 9521 0968  
e: melbourne@graypuksand.com.au  
sydney 1/156 Clarence Street sydney nsw 2000  
t: (02) 9547 9622 f: (02) 9547 9623  
e: sydney@graypuksand.com.au  
website www.graypuksand.com.au

drawing title  
**3D VIEWS 03**

project number <b>312084</b>	scale @ A1 1 : 20	approved <b>JW</b>
drawing number <b>A78.03</b>	revision <b>TP2</b>	

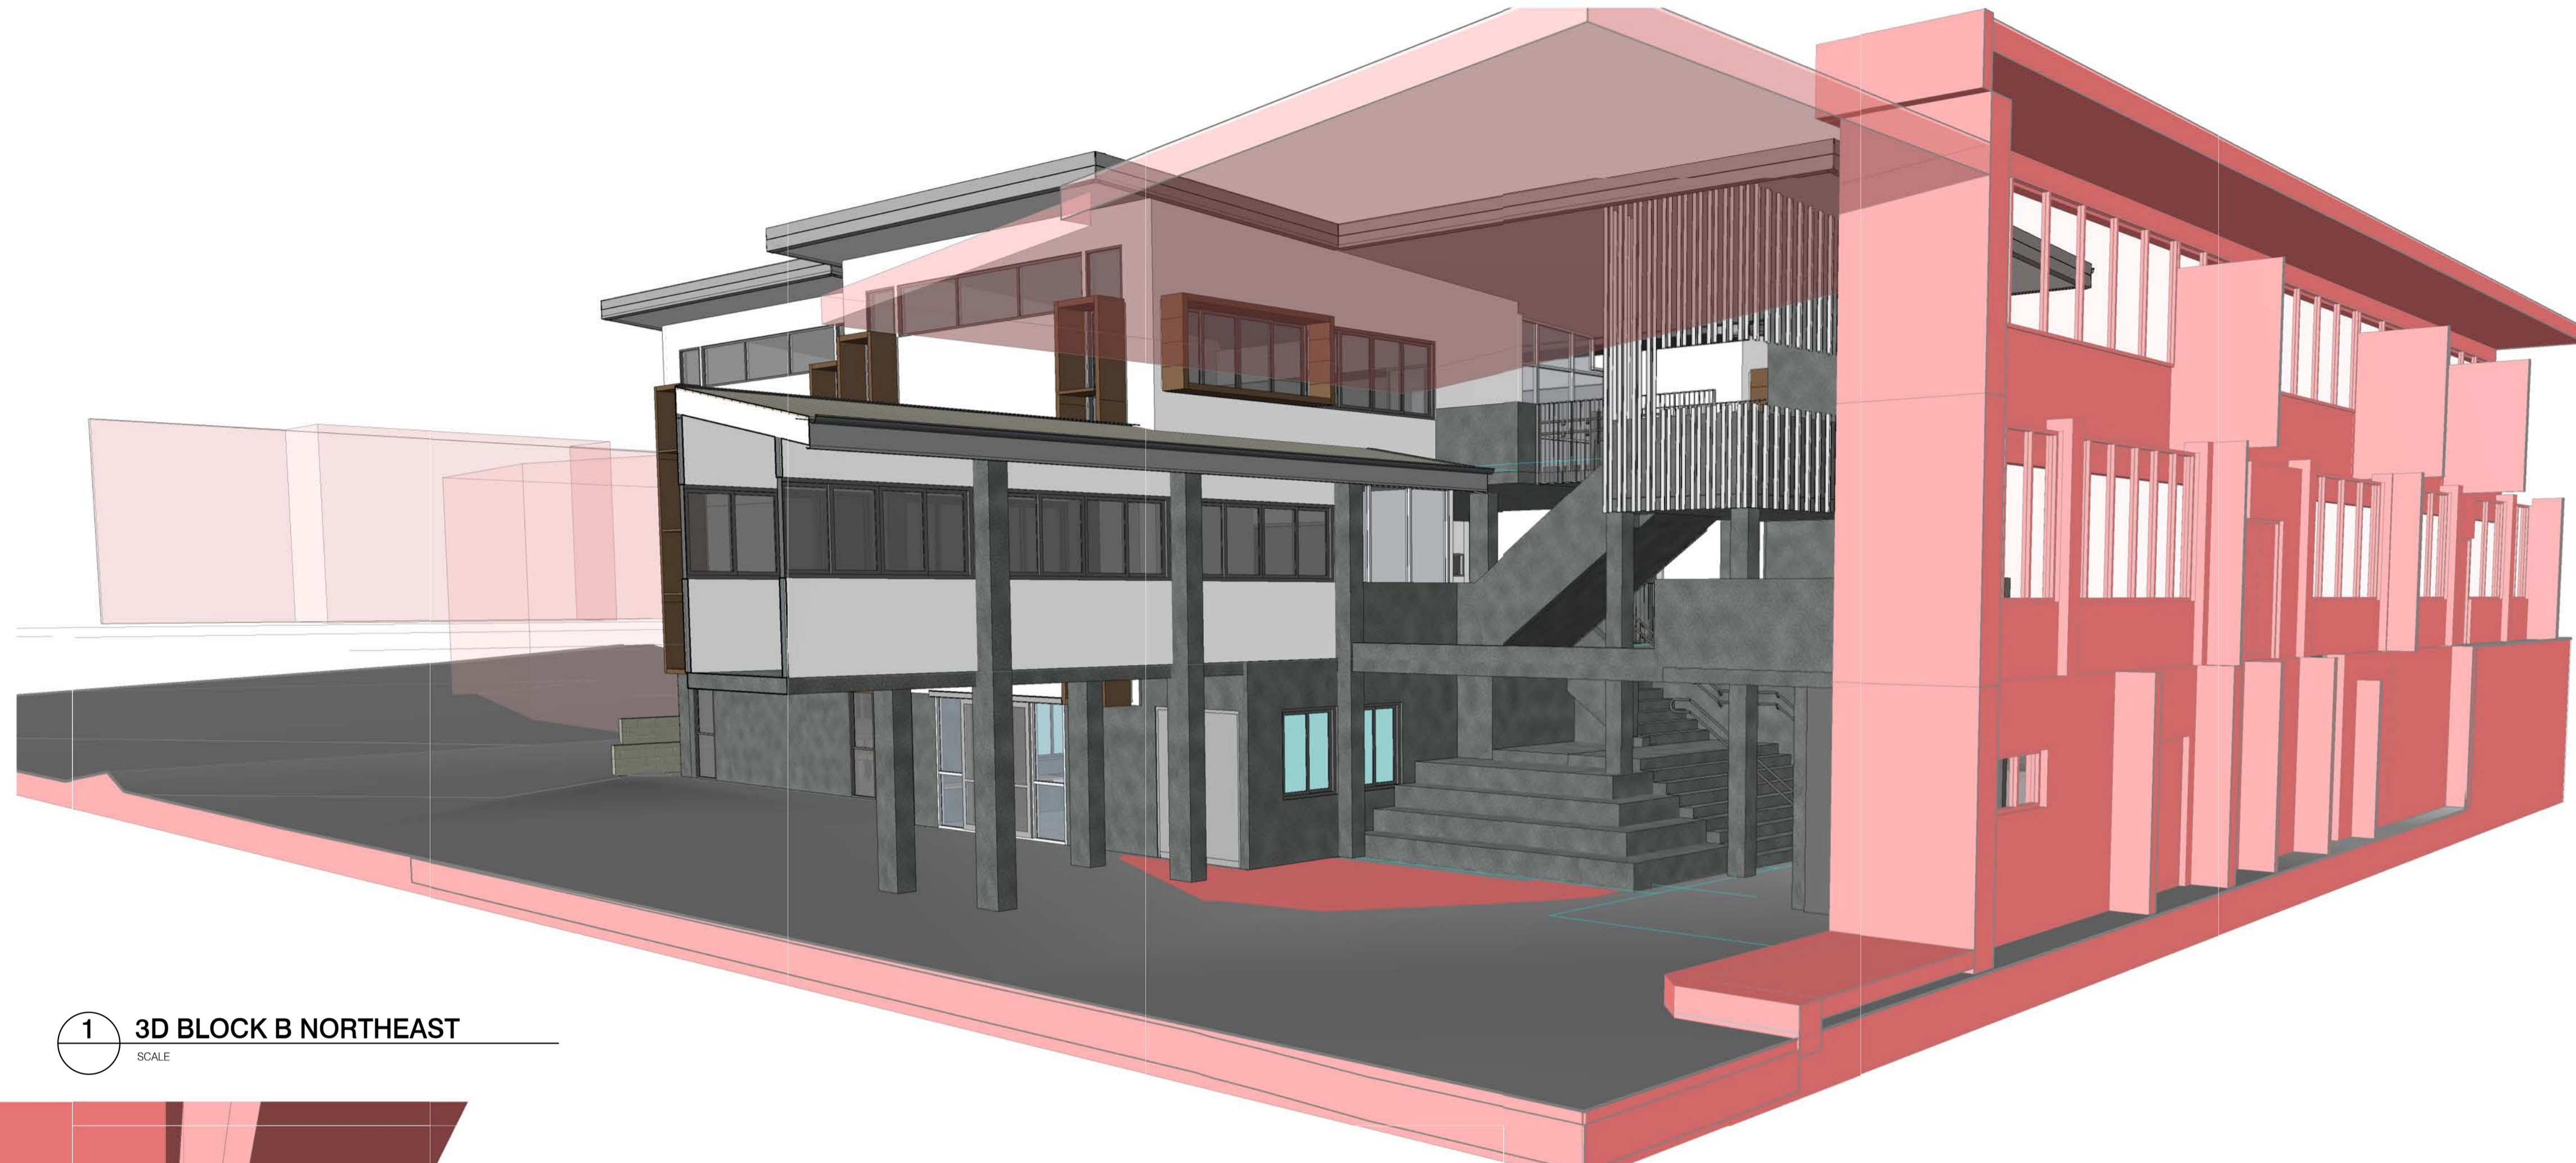

**1 3D BLOCK B NORTHEAST**

SCALE



**2 3D BLOCK B NORTHWEST**

SCALE

**ELEVATION LEGEND**

EXISTING BUILDINGS SHOWN HATCHED

**Town Planning**

Contractors to use Architectural drawings for set out.  
Contractors to check and verify all Dimensions on Site prior to Construction/Fabrication.  
Figured Dimensions take precedence over Scaled Dimensions.  
Any discrepancies should be immediately referred to the Architect.  
All work to comply with N.C.C. Statutory Authorities and relevant Australian Standards.

revision	revision description	date
1	PLANNING PRELIMINARY ISSUE	13.12.09
2	DA SUBMISSION	16.12.13

project title  
**OUR LADY OF THE SACRED HEART**

address  
**115 DARRA STATION ROAD,  
DARR QLD 4076**

**graypuksand**

**brisbane** 4/26 commercial road fortitude valley brisbane qld 4000  
t: (07) 3839 5600 f: (07) 3839 9622  
e: brisbane@graypuksand.com.au

**melbourne** 3/27 little boukie street melbourne vic 3000  
t: (03) 9221 0966 f: (03) 9221 0968  
e: melbourne@graypuksand.com.au


**sydney** 1/156 Clarence Street sydney nsw 2000  
t: (02) 9547 9622 f: (02) 9547 9433  
e: sydney@graypuksand.com.au

**website** www.graypuksand.com.au

drawing title  
**3D VIEWS 01**

project number <b>312084</b>	scale @ A1 1 : 20	approved <b>JW</b>
drawing number <b>A78.01</b>	revision <b>TP2</b>	

DARRA STATION ROAD

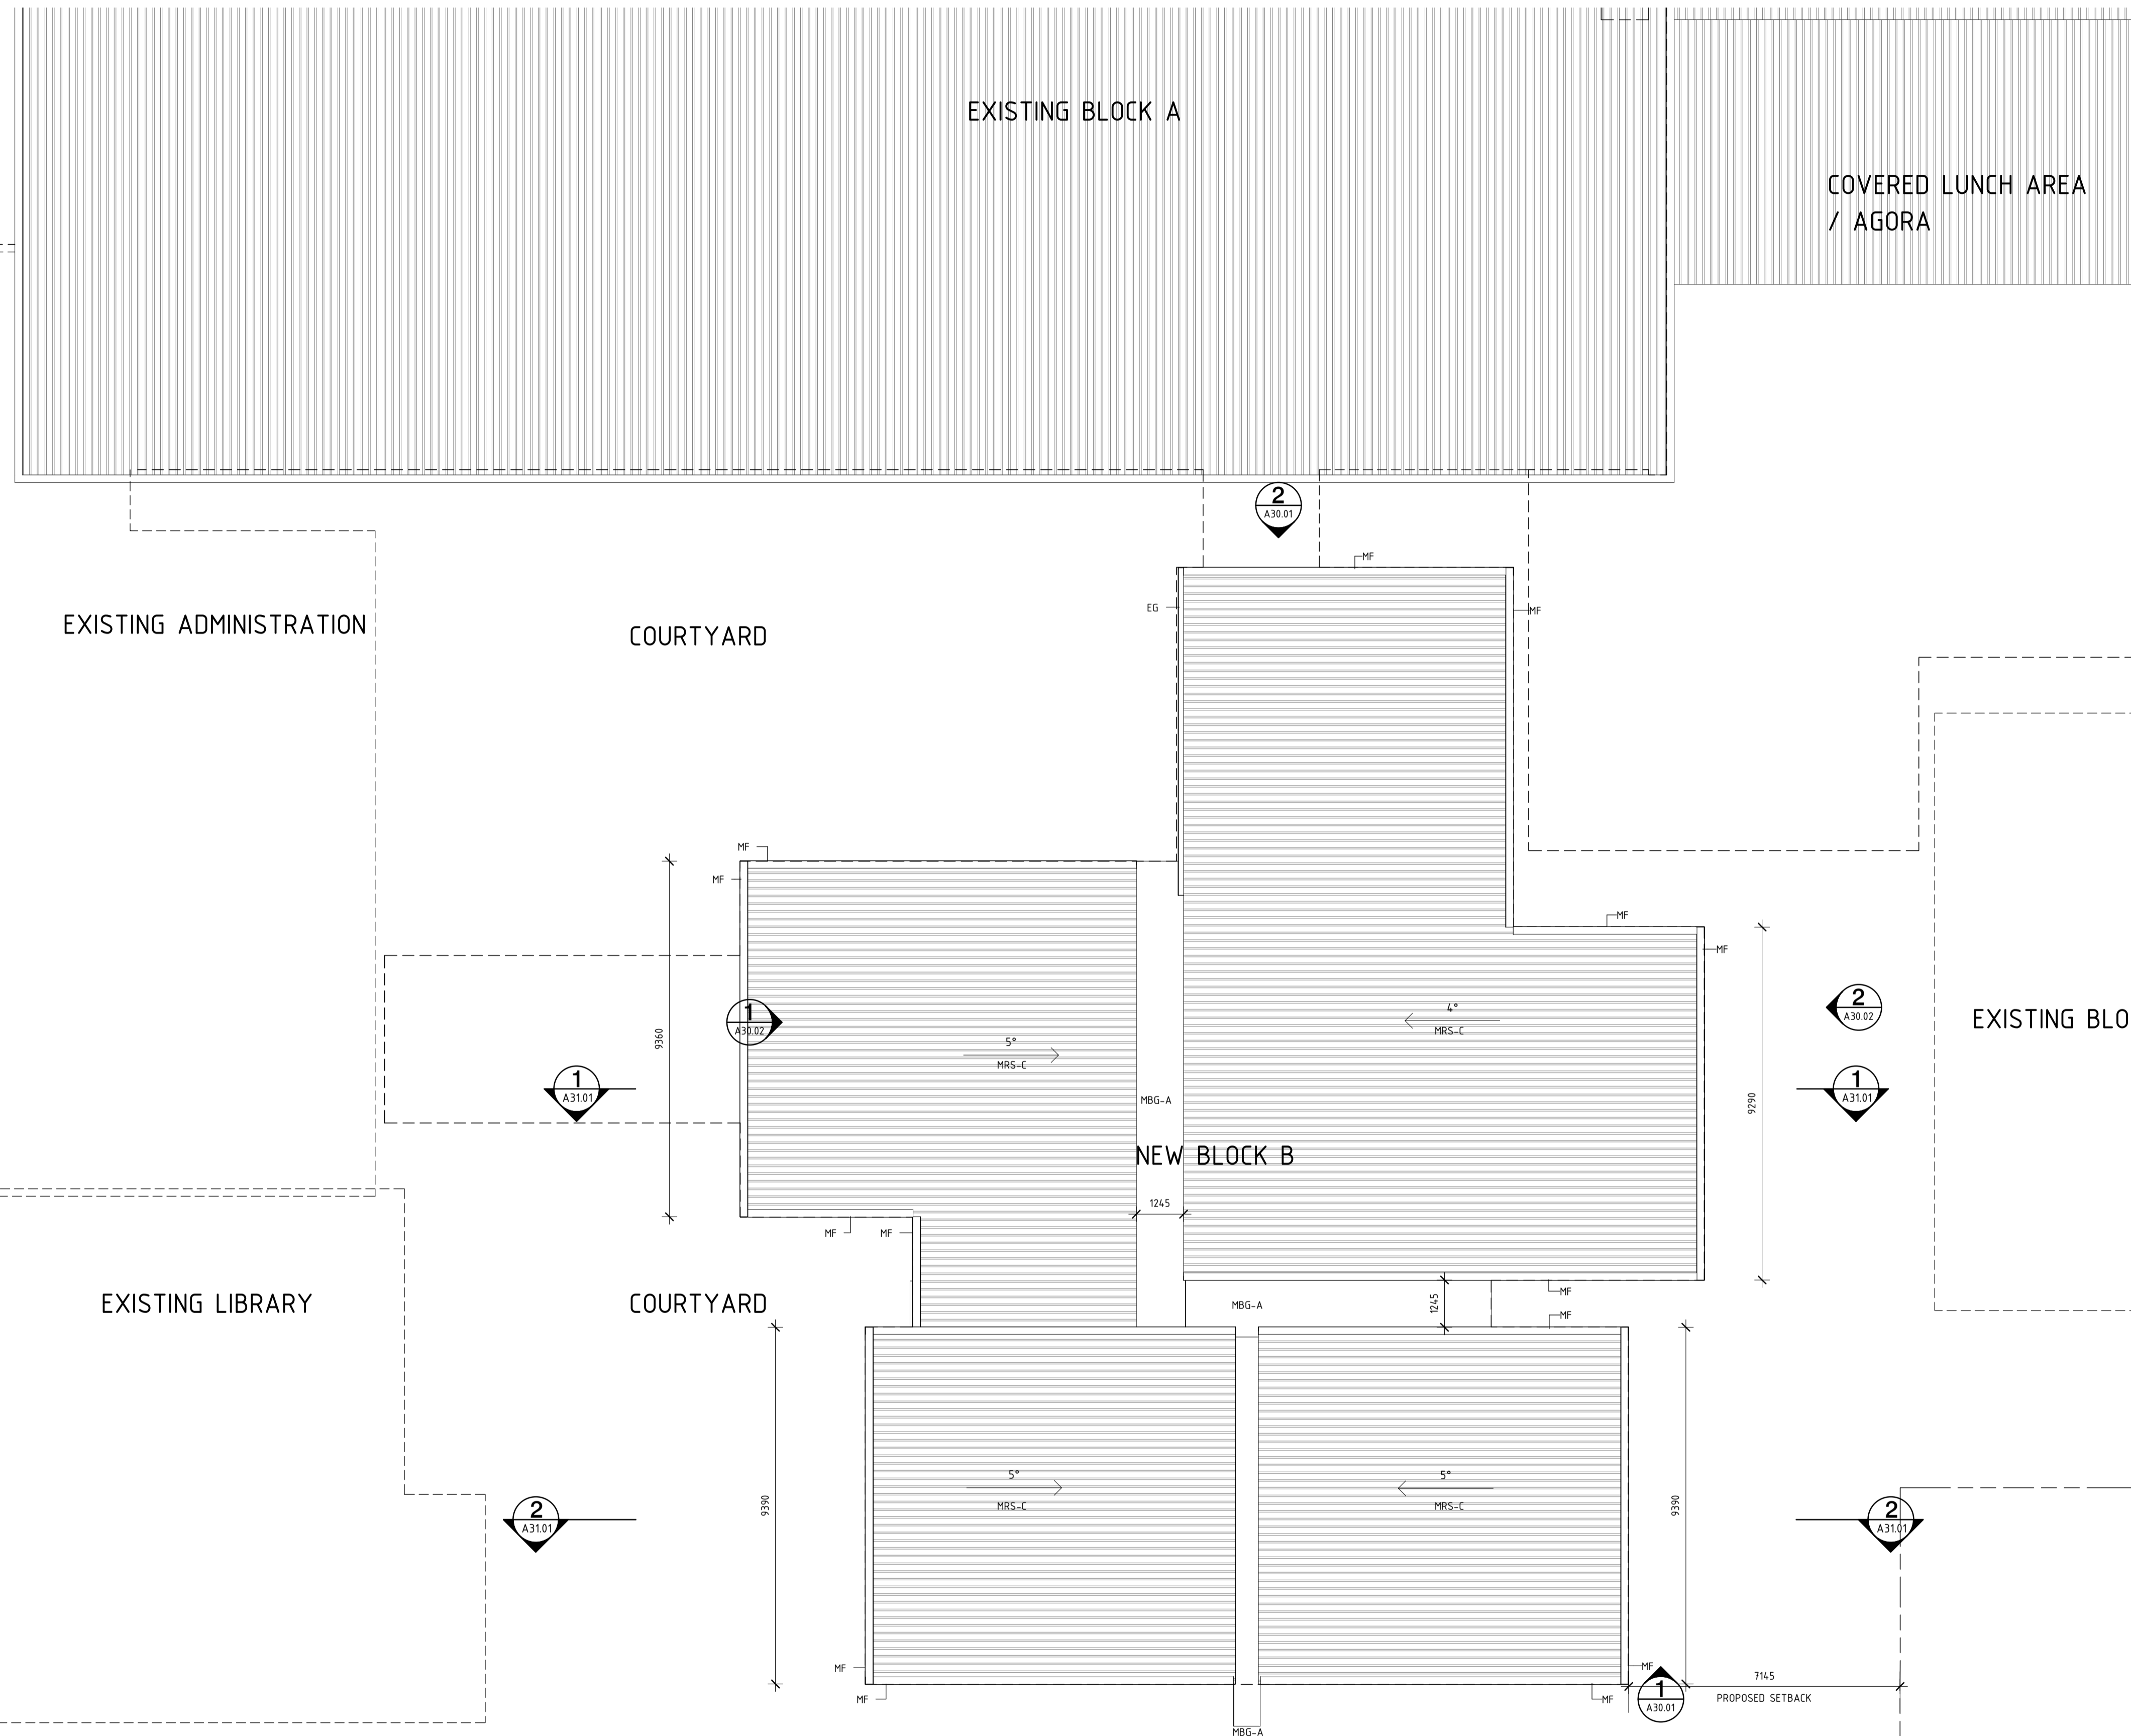

**LEGEND**

EG	EAVES GUTTER
MBG-A	S.S. METAL BOX GUTTER - TYPE A
MF	METAL FASCIA
MRS-C	METAL ROOF SHEETING - TYPE C (SPANDEK COLORBOND)

**Town Planning**

Contractors to use Architectural drawings for set out.  
Contractors to check and verify all Dimensions on Site prior to Construction/Fabrication.  
Figured Dimensions take precedence over Scaled Dimensions.  
Any discrepancies should be immediately referred to the Architect.  
All work to comply with N.C.C. Statutory Authorities and relevant Australian Standards.

revision	revision description	date
1	PLANNING PRELIMINARY ISSUE	13.12.09
2	DA SUBMISSION	16.12.13

project title  
**OUR LADY OF THE SACRED HEART**

address  
**115 DARRA STATION ROAD,  
DARR QLD 4076**

**graypuksand**


**brisbane** 426 commercial road fortitude valley brisbane qld 4000  
t: (07) 3839 5600 f: (07) 3839 5622  
e: brisbane@graypuksand.com.au

**melbourne** 3577 8th bouke street melbourne vic 3000  
t: (03) 9221 9999 f: (03) 9221 0998  
e: melbourne@graypuksand.com.au

**sydney** 1/156 Clarence Street sydney nsw 2000  
t: (02) 9247 9422 f: (02) 9247 9433  
e: sydney@graypuksand.com.au

website www.graypuksand.com.au

drawing title <b>STAGE 2 ROOF PLAN</b>		
project number <b>312084</b>	scale @ A1 <b>1 : 100</b>	approved <b>JW</b>
drawing number <b>A23.24</b>	revision <b>TP2</b>	

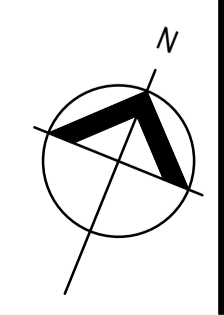

DARRA CATHOLIC CHURCH

16/12/2013 10:21:09 PM C:\Temp\312084\_01\SH\_mmcshahag.rvt

**LEGEND**

- AFSW-A ALUMINIUM FRAMED SLIDING WINDOW TYPE A - GLAZED PANELS
- BGK BAG RACK - GALVANISED STEEL FRAME AND FIXED SHELVES
- CFC COMPRESSED FIBRE CEMENT SHEETING SYSTEM
- CONC-I CONCRETE - INSITU
- DPSC DUAL PANEL SLIDING CAVITY DOOR
- EG EAVES GUTTER
- FHG FULL HEIGHT ALUMINIUM FRAMED GLAZED EXTERNAL WALL
- MF METAL FASCIA
- MRS-C METAL ROOF SHEETING - TYPE C (SPANDEK COLORBOND)
- OPW-A OPERABLE WALL - ACOUSTIC & PASS DOOR
- SCRN-A SCREEN - TYPE A - ALUMINIUM BOX SECTION WINDOW SCREENING FINISHED
- SCRN-B SCREEN - TYPE B - VERTICAL STEEL GALVANIZED 150 Z PURLIN SCREENING
- ST-IC STAIR - INSITU CONCRETE BROOM FINISHED
- WKB-2 WORK BENCH - COMPACT LAMINATE WITH SHELVES BELOW

ROOM NO.	ROOM NAME	AREA
1.01	LIFT	6.07 m <sup>2</sup>
1.02	GLA	73.69 m <sup>2</sup>
1.03	GLA	73.08 m <sup>2</sup>
1.04	CENTRAL SHARED ZONE	66.93 m <sup>2</sup>
1.05	GLA	73.88 m <sup>2</sup>
1.06	GLA	73.88 m <sup>2</sup>
1.07	ENTRY	27.81 m <sup>2</sup>
1.08	STAIR 02	18.32 m <sup>2</sup>
1.09	SOCIAL NOOK	4.12 m <sup>2</sup>
1.10	STAIR 01	2151 m <sup>2</sup>
Grand total		439.27 m <sup>2</sup>

- BLOCK B STAGE 2
- EXISTING BUILDING TO BE RETAINED

**Town Planning**

Contractors to use Architectural drawings for set out. Contractors to check and verify all Dimensions on Site prior to Construction/Fabrication. Any discrepancies should be immediately referred to the Architect. All work to comply with N.C.C. Statutory Authorities and relevant Australian Standards.

revision	revision description	date
1	PLANNING PRELIMINARY ISSUE	13.12.09
2	DA SUBMISSION	16.12.13

project title  
**OUR LADY OF THE SACRED HEART**

address  
**115 DARRA STATION ROAD, DARR QLD 4076**

**graypuksand**

brisbane 426 commercial road fortitude valley brisbane qld 4000  
t: (07) 3839 5600 f: (07) 3839 5622  
e: brisbane@graypuksand.com.au

melbourne 3577 8th boukrie street melbourne vic 3000  
t: (03) 9021 9999 f: (03) 9021 0988  
e: melbourne@graypuksand.com.au


sydney 1/156 Clarence Street sydney nsw 2000  
t: (02) 9047 9422 f: (02) 9047 9433  
e: sydney@graypuksand.com.au

website www.graypuksand.com.au



drawing title  
**STAGE 2 LEVEL 1 FLOOR PLAN**

project number <b>312084</b>	scale @ A1 1 : 100	approved <b>JW</b>
drawing number <b>A23.23</b>		revision <b>TP2</b>

DARRA STATION ROAD

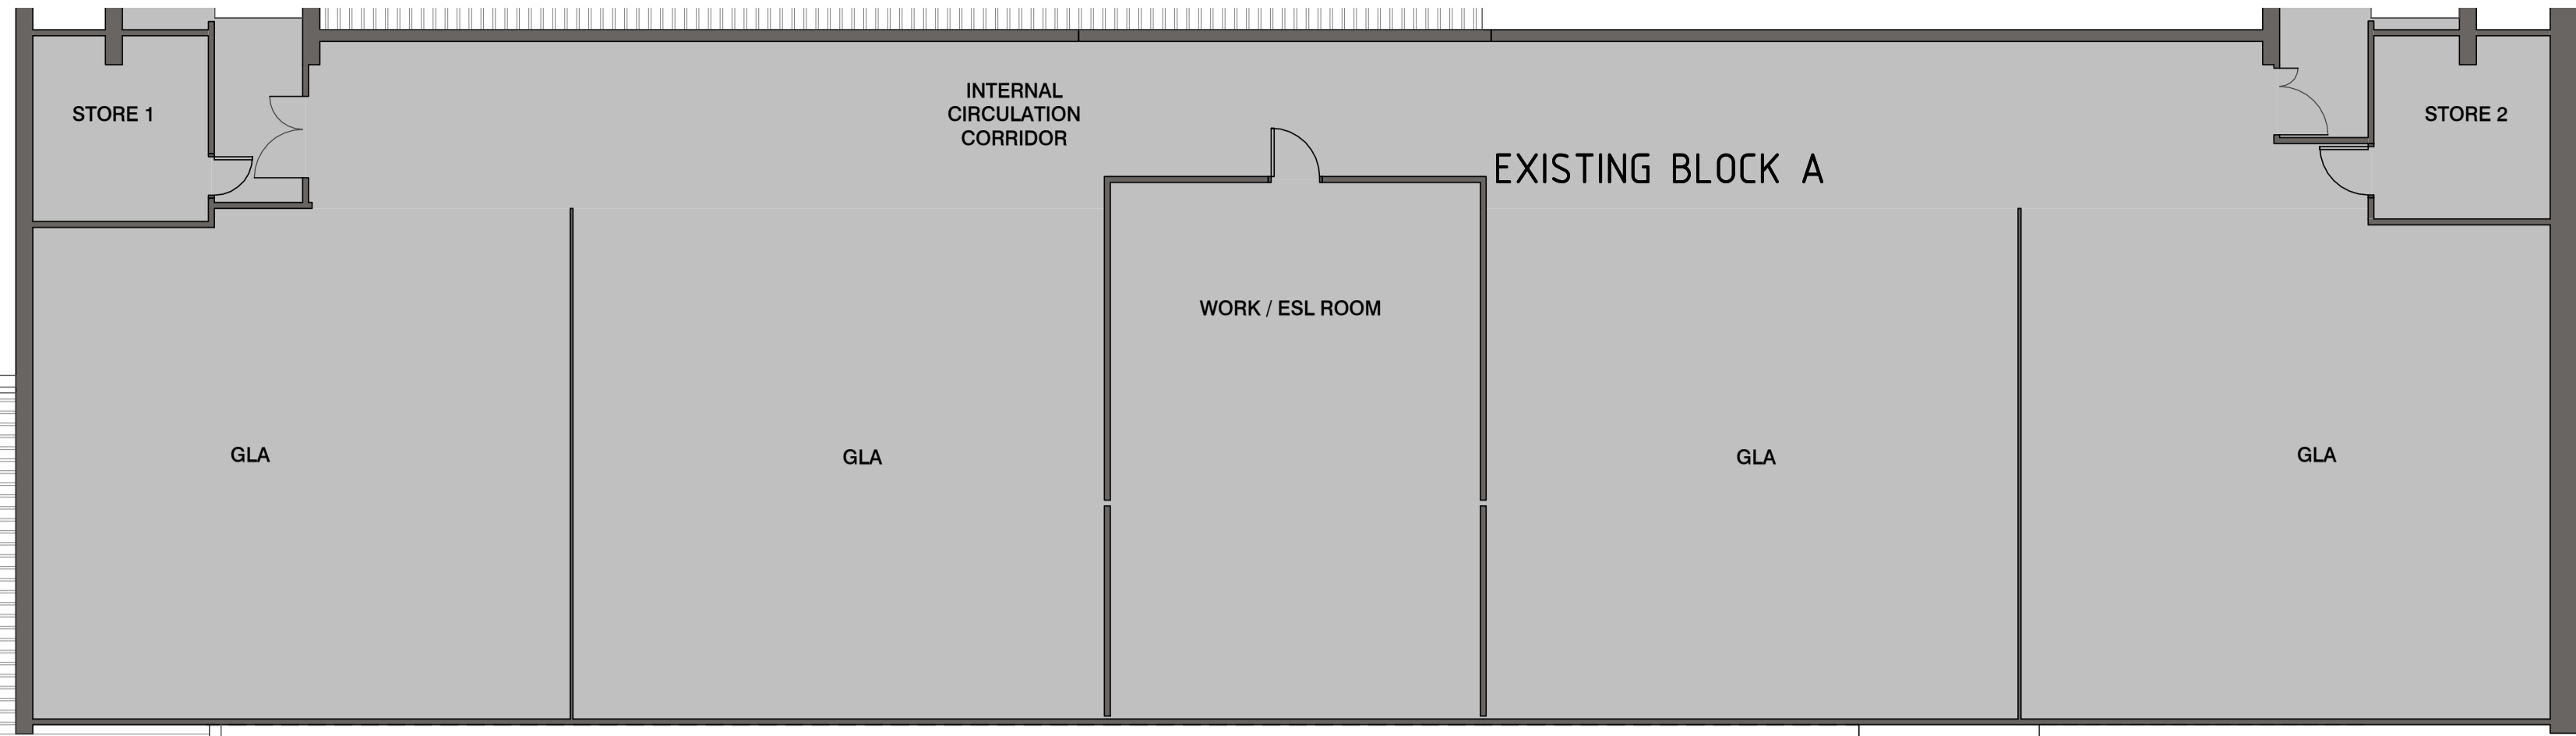

COVERED LUNCH AREA / AGORA

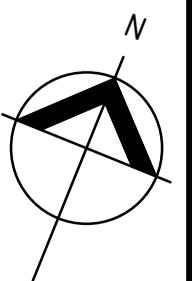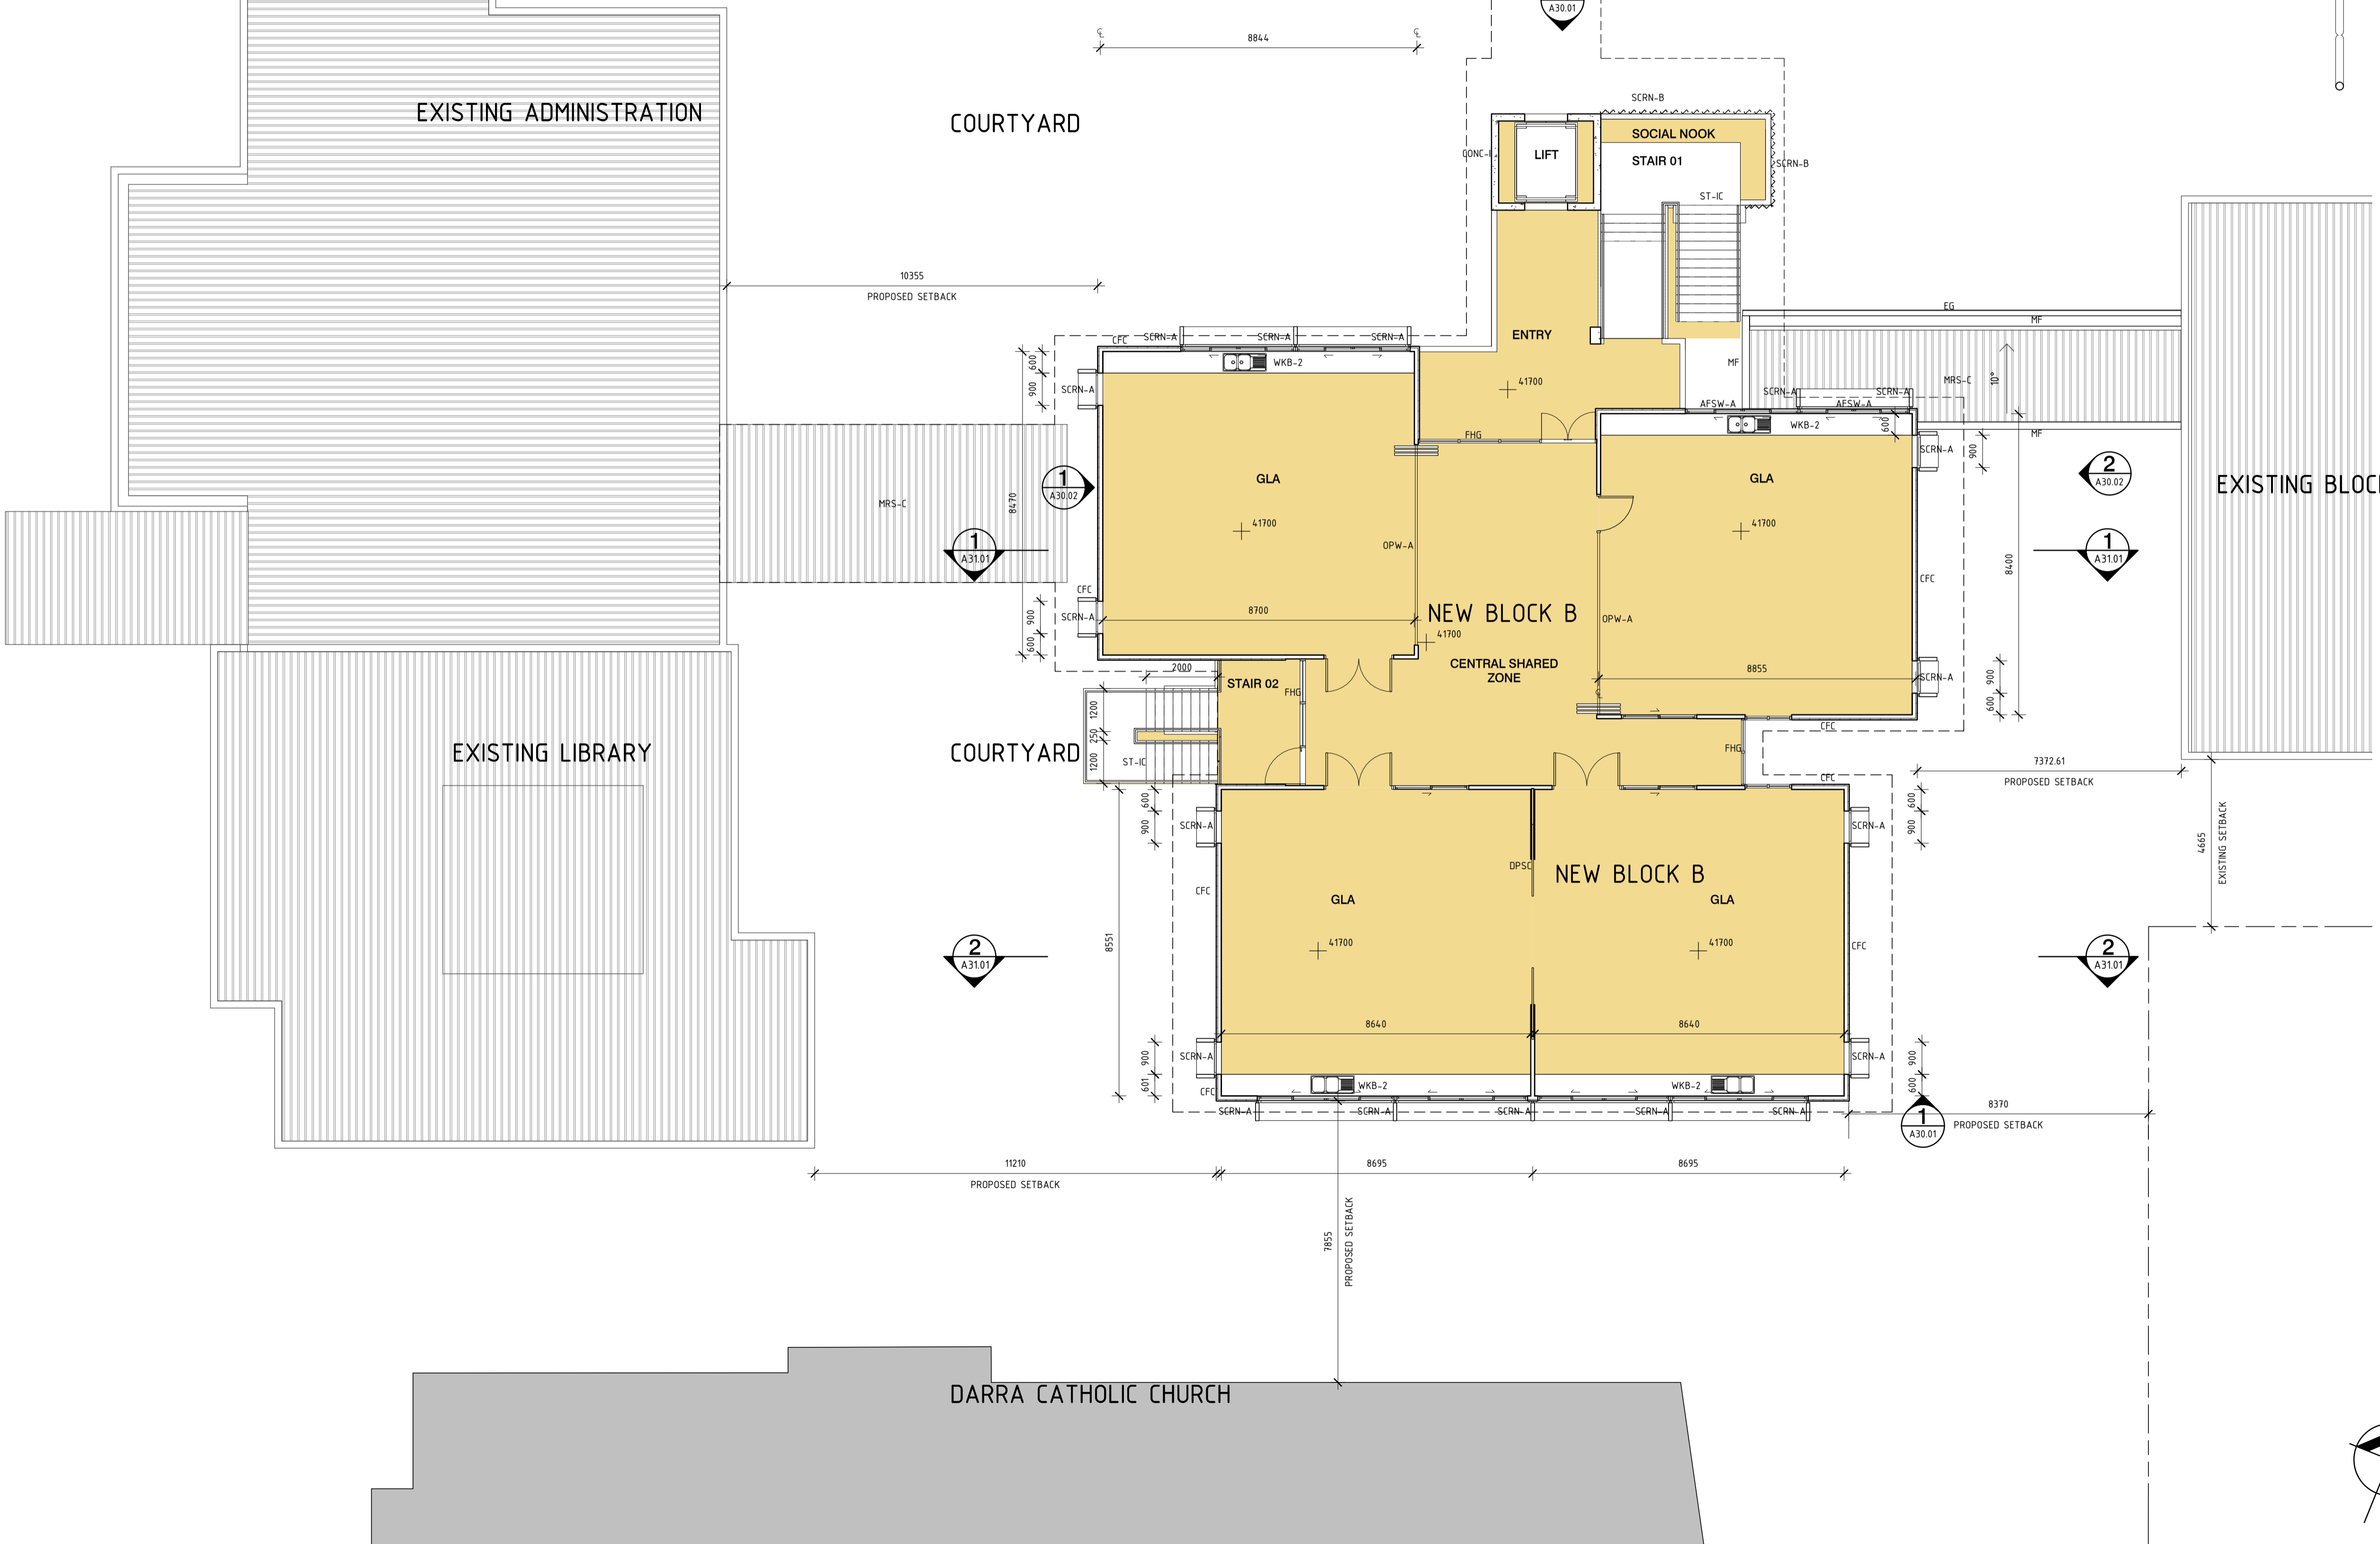

LEGEND

- AFSW-A ALUMINIUM FRAMED SLIDING WINDOW TYPE A - GLAZED PANELS
- CFC COMPRESSED FIBRE CEMENT SHEETING SYSTEM
- COL-CA COLUMN - CONCRETE SQUARE
- COL-CB COLUMN - CONCRETE RECTANGLE
- FHG FULL HEIGHT ALUMINIUM FRAMED GLAZED EXTERNAL WALL
- SCRN-A SCREEN - TYPE A - ALUMINIUM BOX SECTION WINDOW SCREENING

AREA SCHEDULE - BLOCK B STAGE 2 GROUND		
ROOM NO.	ROOM NAME	AREA
G.03	UNIFORM SHOP	46.98 m <sup>2</sup>
G.04	GIRLS	9.57 m <sup>2</sup>
G.05	BOYS	9.57 m <sup>2</sup>
G.06	LIFT	6.07 m <sup>2</sup>
G.07	STAIR 02	10.06 m <sup>2</sup>
G.08	PROPOSED UNDERCROFT	219.25 m <sup>2</sup>
G.14	COUNSELLOR ROOM	20.92 m <sup>2</sup>
G.15	COUNSELLOR ROOM	19.3 m <sup>2</sup>
Grand Total		341.72 m <sup>2</sup>

- BLOCK B STAGE 2
- EXISTING BUILDING TO BE RETAINED

Town Planning

Contractors to use Architectural drawings for set out. Contractors to check and verify all Dimensions on Site prior to Construction/Fabrication. Figured Dimensions take precedence over Scaled Dimensions. Any discrepancies should be immediately referred to the Architect. All work to comply with N.C.C. Statutory Authorities and relevant Australian Standards.

revision	revision description	date
1	PLANNING PRELIMINARY ISSUE	13.12.09
2	DA SUBMISSION	16.12.13

project title  
**OUR LADY OF THE SACRED HEART**

address  
**115 DARRA STATION ROAD,  
DARR QLD 4076**

graypuksand

brisbane 426 commercial road fortitude valley brisbane qld 4000  
t: (07) 3839 5600 f: (07) 3839 5622  
e: brisbane@graypuksand.com.au

melbourne 3577 8th boukrie street melbourne vic 3000  
t: (03) 9021 9999 f: (03) 9021 0988  
e: melbourne@graypuksand.com.au

sydney 1/156 Clarence Street sydney nsw 2000  
t: (02) 9047 9422 f: (02) 9047 9433  
e: sydney@graypuksand.com.au



website www.graypuksand.com.au

drawing title  
**STAGE 2 GROUND FLOOR PLAN**


project number <b>312084</b>	scale @ A1 1 : 100	approved <b>JW</b>
drawing number <b>A23.22</b>		revision <b>TP2</b>

DARRA STATION ROAD

16/12/2013 10:18:57 PM C:\Temp\312084\_01SH\_mmcshahag.rvt

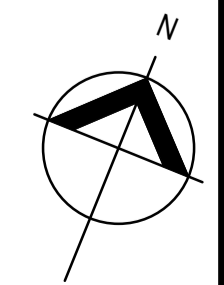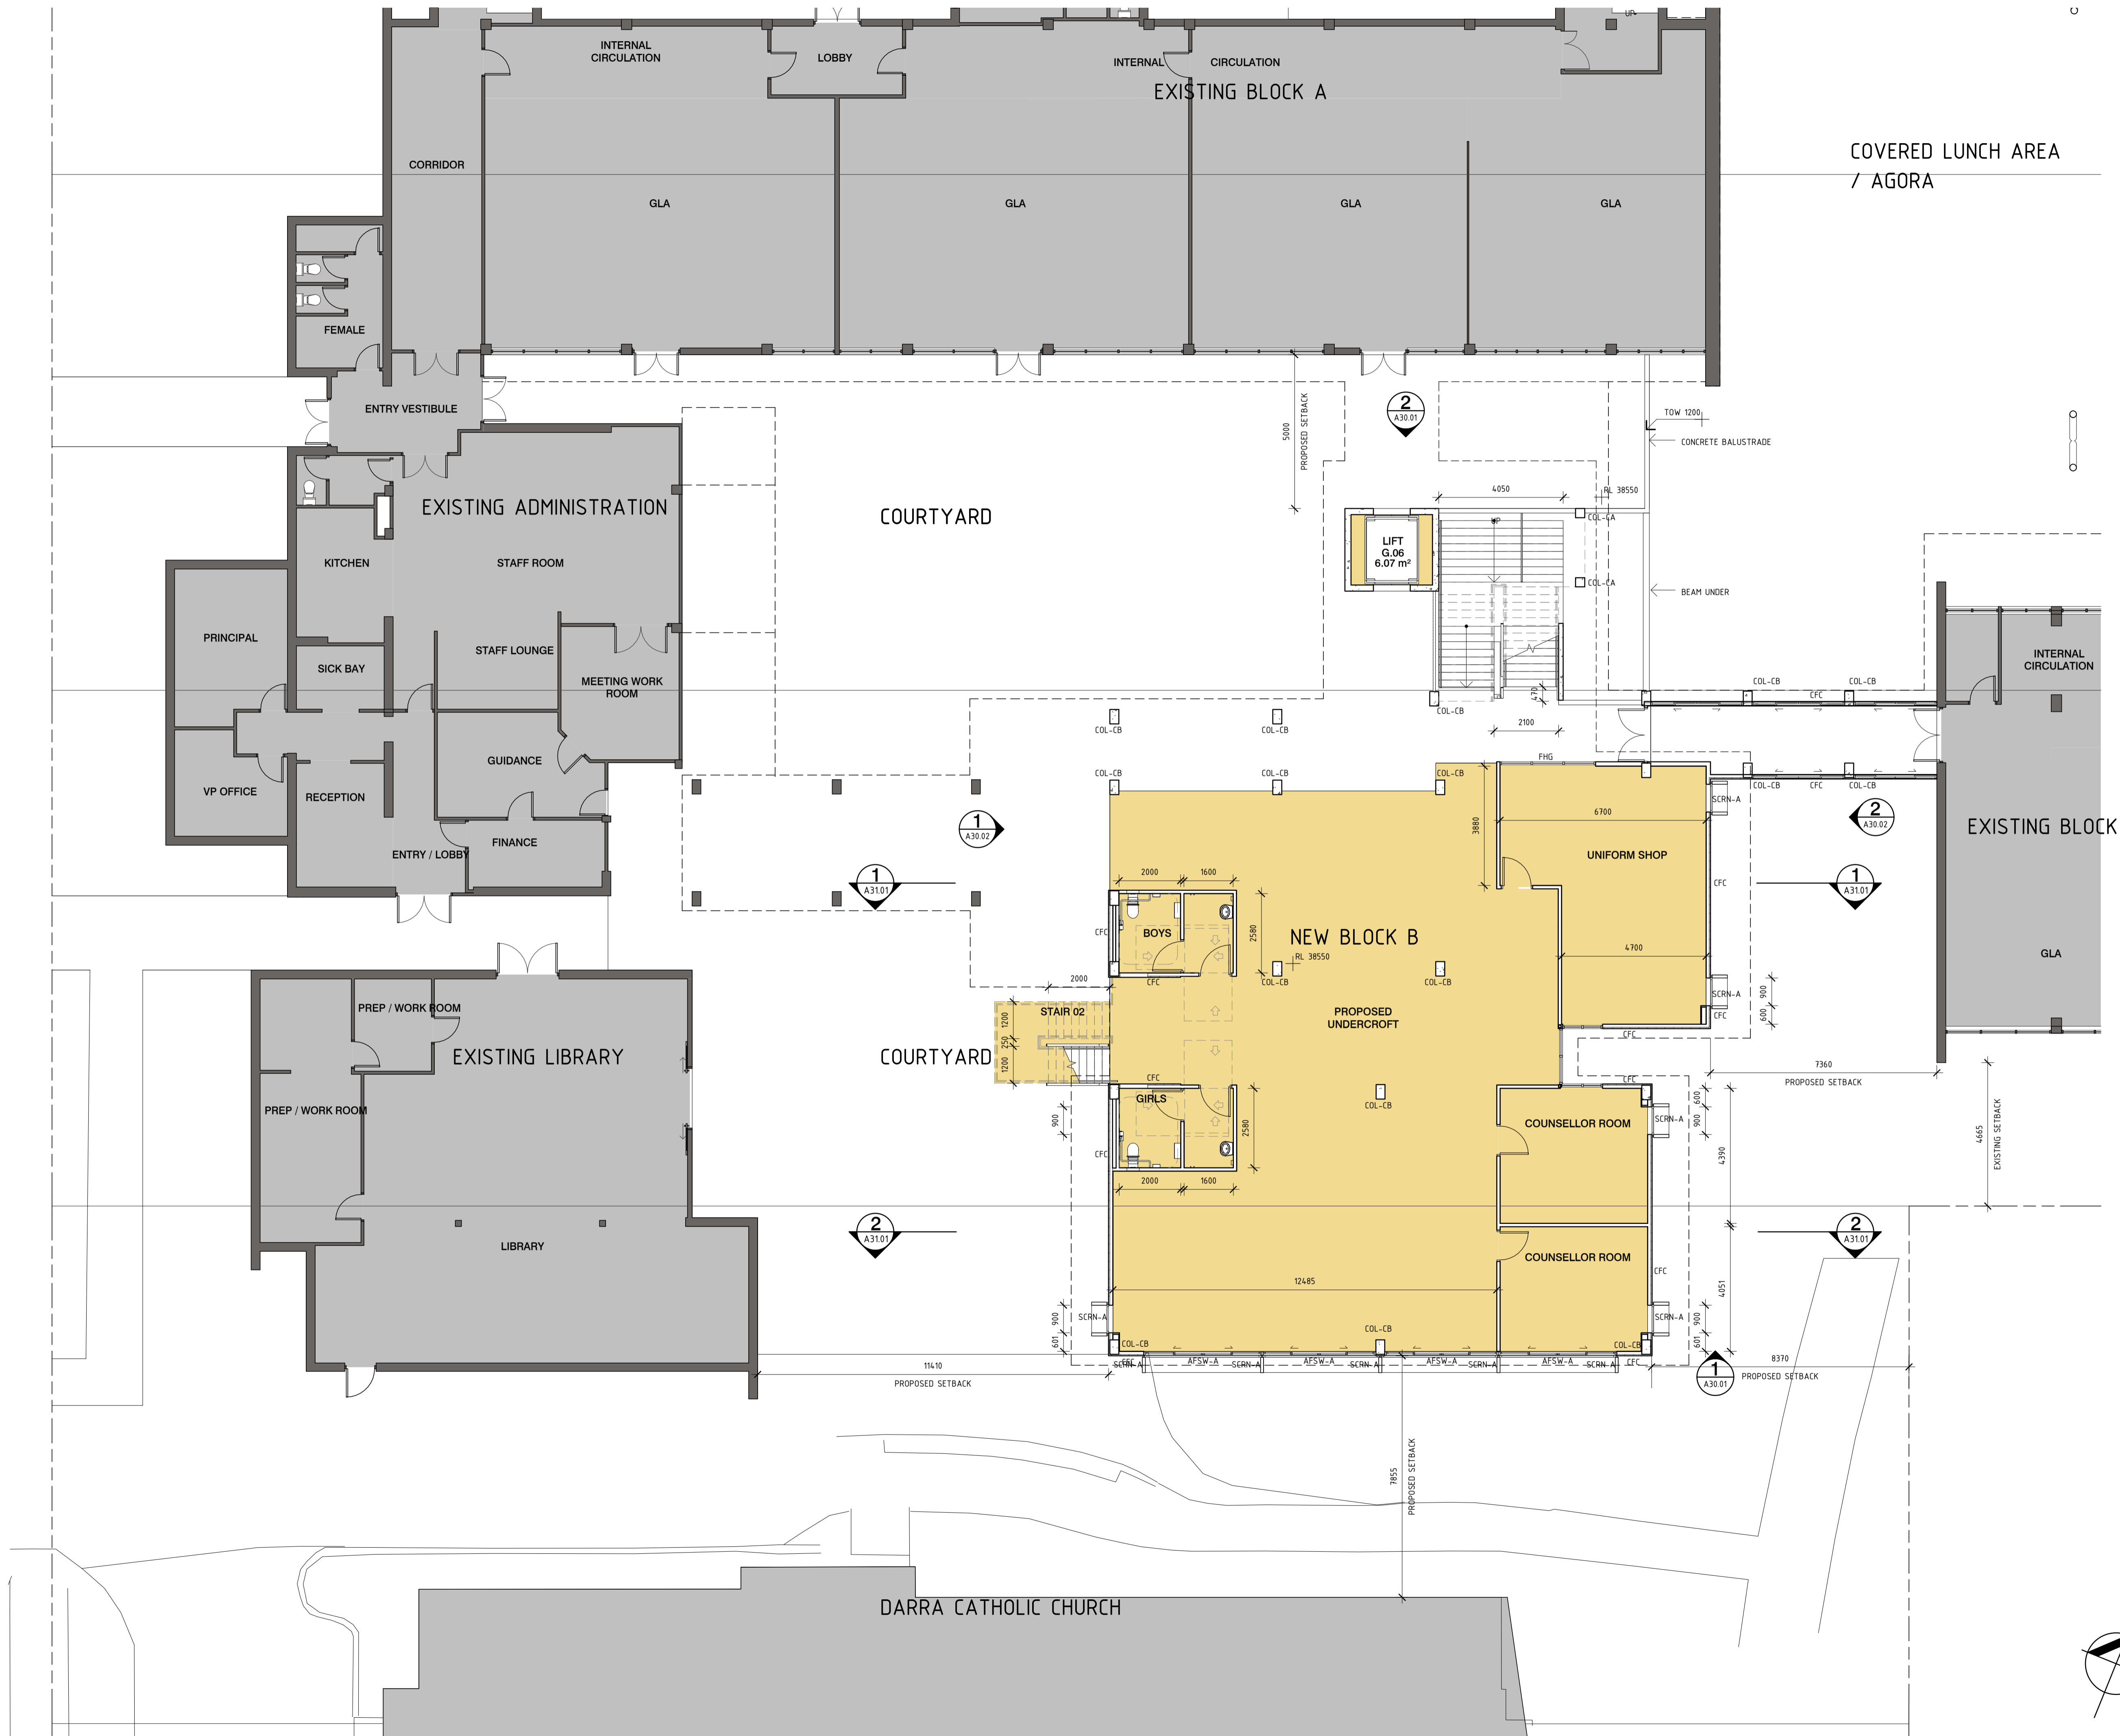

DARRA STATION ROAD

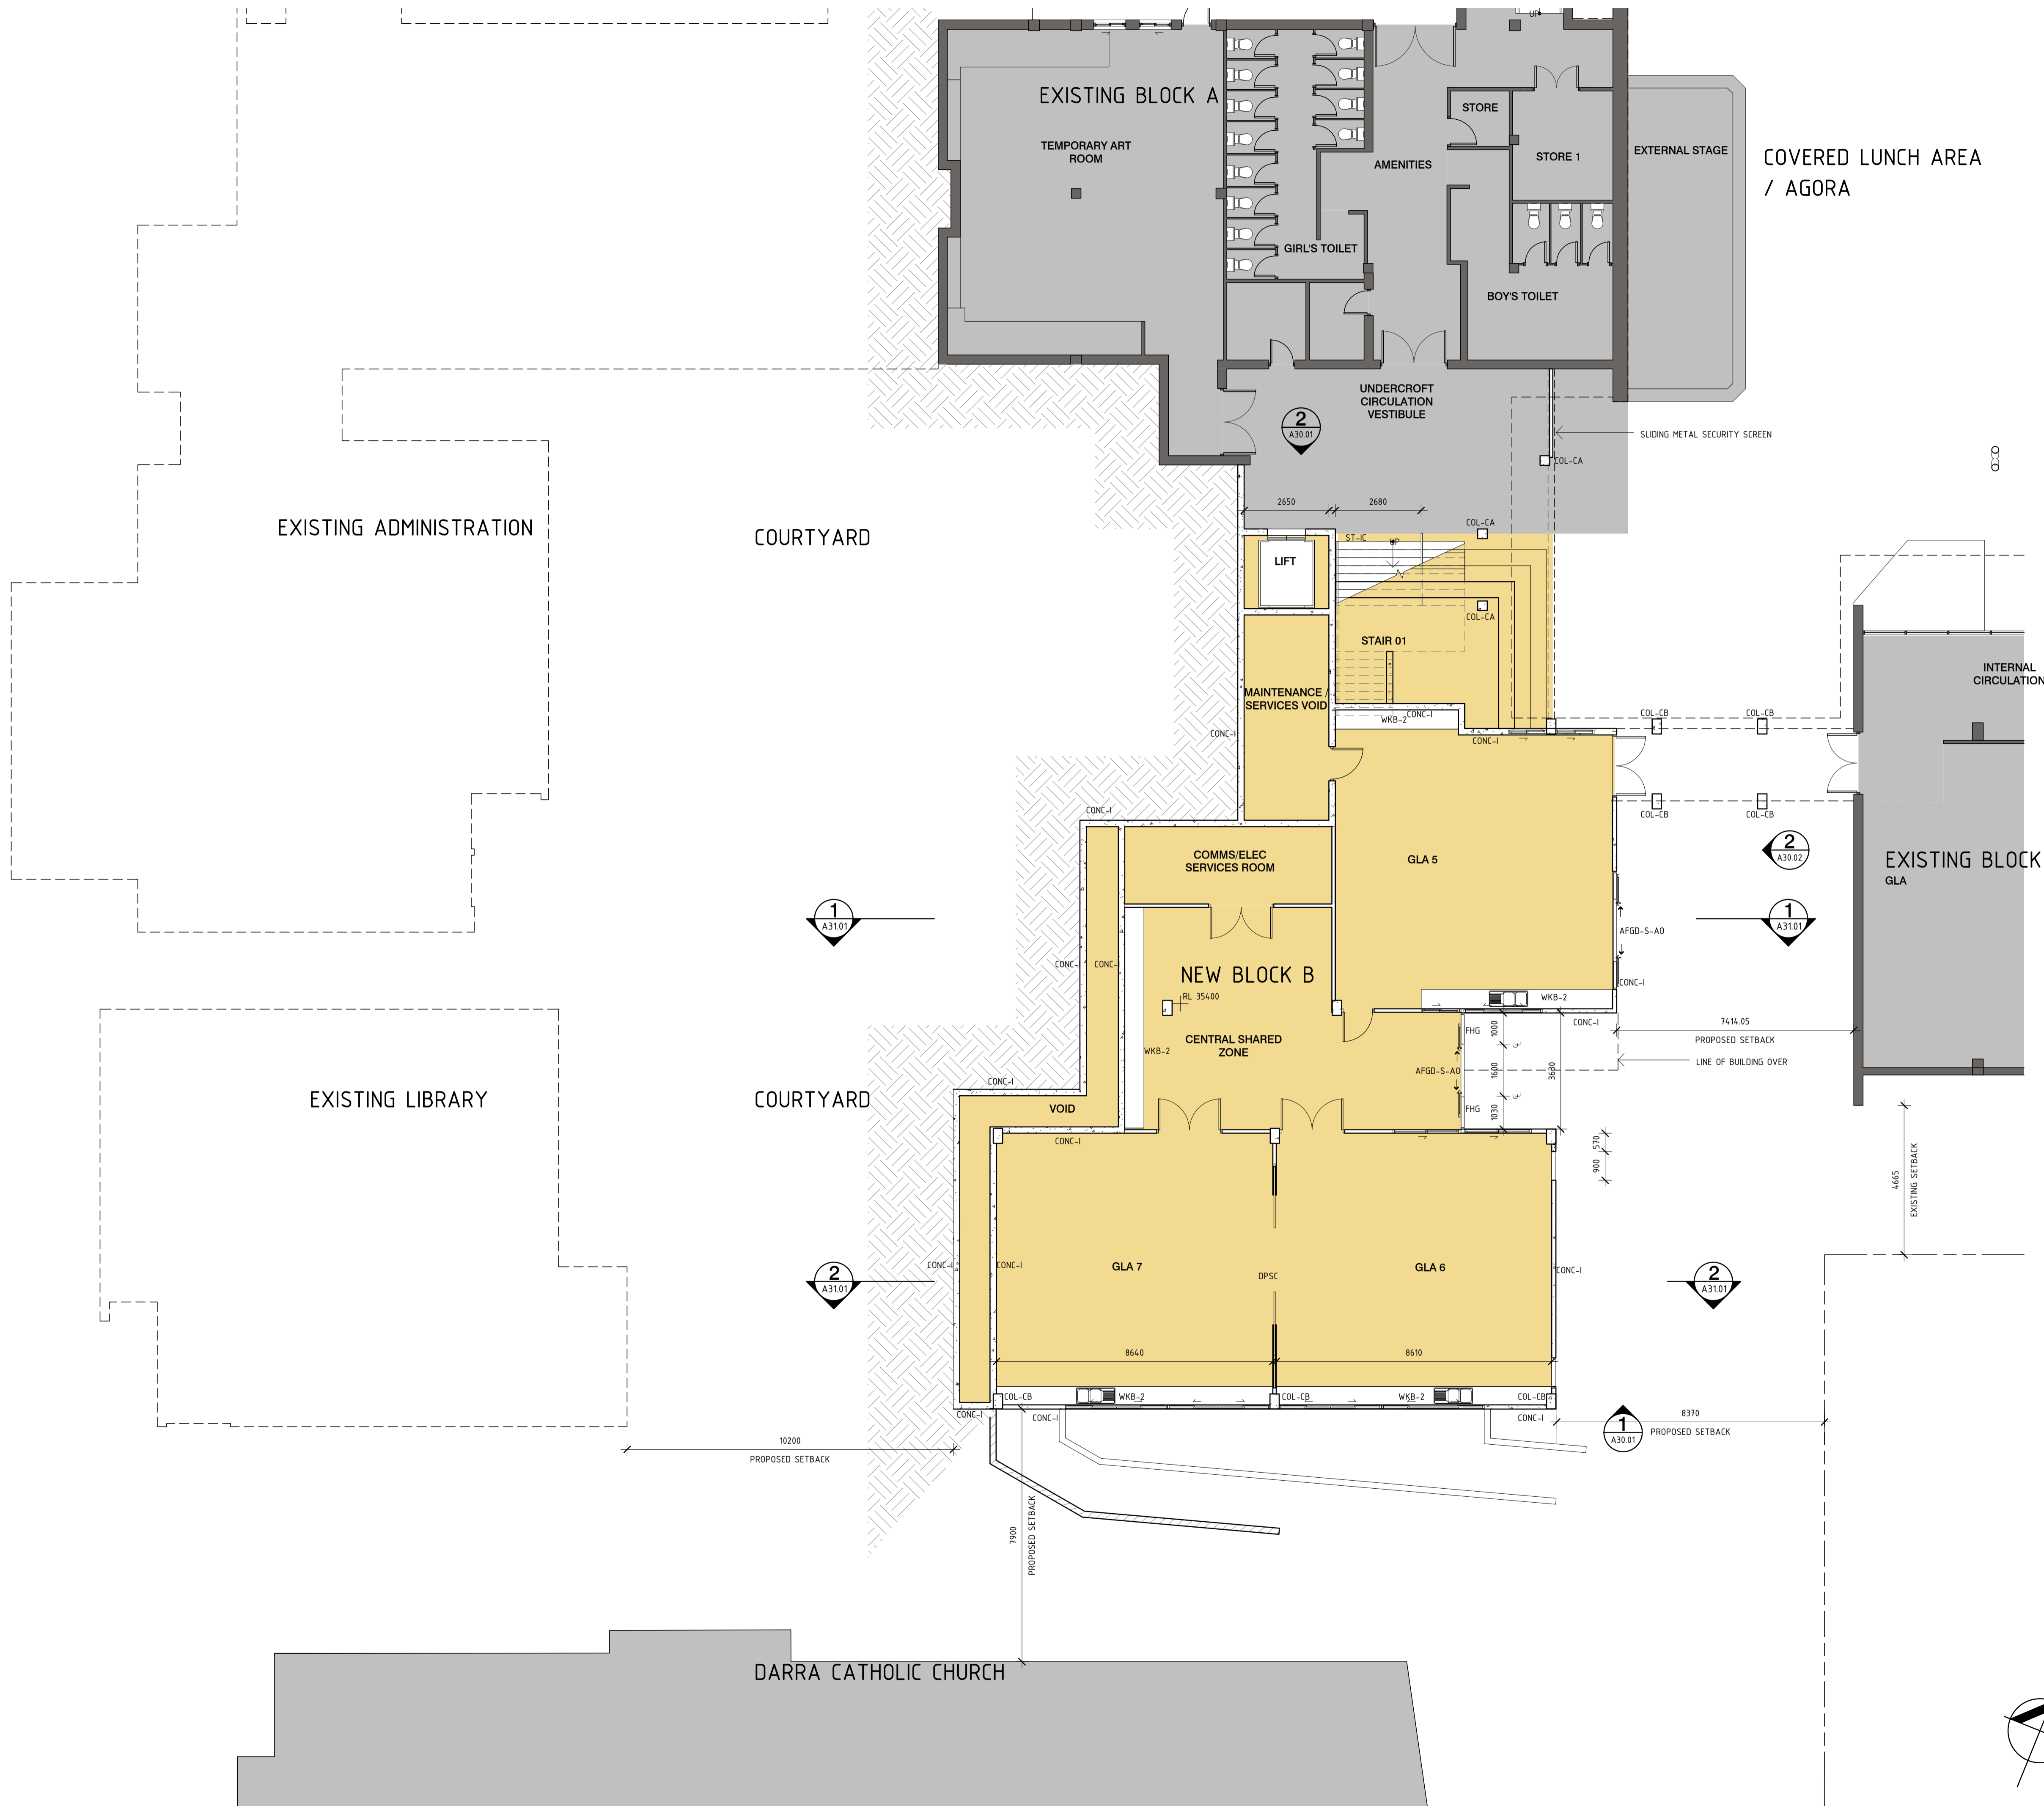

LEGEND

- AFGD-S-AO ALUMINIUM FRAMED GLAZED DOOR - SLIDING - AUTOMATIC OPERATION
- BGK BAG RACK - GALVANISED STEEL FRAME AND FIXED SHELVES
- COL-CA COLUMN - CONCRETE SQUARE
- COL-CB COLUMN - CONCRETE RECTANGLE
- CONC-1 CONCRETE - INSITU
- DPSC DUAL PANEL SLIDING CAVITY DOOR
- FHG FULL HEIGHT ALUMINIUM FRAMED GLAZED EXTERNAL WALL
- ST-IC STAIR - INSITU CONCRETE BROOM FINISHED
- WKB-2 WORK BENCH - COMPACT LAMINATE WITH SHELVES BELOW

ROOM NO.	ROOM NAME	AREA
LG.02	GLA 5	77.21 m <sup>2</sup>
LG.03	CENTRAL SHARED ZONE	59.99 m <sup>2</sup>
LG.04	COMMS/ELEC SERVICES ROOM	15.64 m <sup>2</sup>
LG.05	MAINTENANCE / SERVICES VOID	17 m <sup>2</sup>
LG.06	GLA 7	73.2 m <sup>2</sup>
LG.07	GLA 6	72.96 m <sup>2</sup>
LG.08	LIFT	6.07 m <sup>2</sup>
LG.09	VOID	214.3 m <sup>2</sup>
LG.10	STAIR 01	37.64 m <sup>2</sup>
Grand Total		3811.2 m <sup>2</sup>

- BLOCK B STAGE 2
- EXISTING BUILDING TO BE RETAINED

Town Planning

Contractors to use Architectural drawings for set out. Contractors to check and verify all Dimensions on Site prior to Construction/Fabrication. Any discrepancies should be immediately referred to the Architect. Figure Dimensions take precedence over Scaled Dimensions. All work to comply with N.C.C. Statutory Authorities and relevant Australian Standards.

revision	revision description	date
1	PLANNING PRELIMINARY ISSUE	13.12.09
2	DA SUBMISSION	16.12.13

project title  
**OUR LADY OF THE SACRED HEART**

address  
**115 DARRA STATION ROAD, DARR QLD 4076**

**graypuksand**

brisbane 426 commercial road fortitude valley brisbane qld 4000  
t: (07) 3839 5600 f: (07) 3839 5622  
e: brisbane@graypuksand.com.au

melbourne 3577 8th bouke street melbourne vic 3000  
t: (03) 9021 9999 f: (03) 9021 0988  
e: melbourne@graypuksand.com.au

sydney 1/156 Clarence Street sydney nsw 2000  
t: (02) 9047 9422 f: (02) 9047 9433  
e: sydney@graypuksand.com.au

website www.graypuksand.com.au

drawing title  
**STAGE 2 LOWER GROUND FLOOR PLAN**

project number <b>312084</b>	scale @ A1 1 : 100	approved <b>JW</b>
drawing number <b>A23.21</b>	revision <b>TP2</b>	

